



Front Elevation

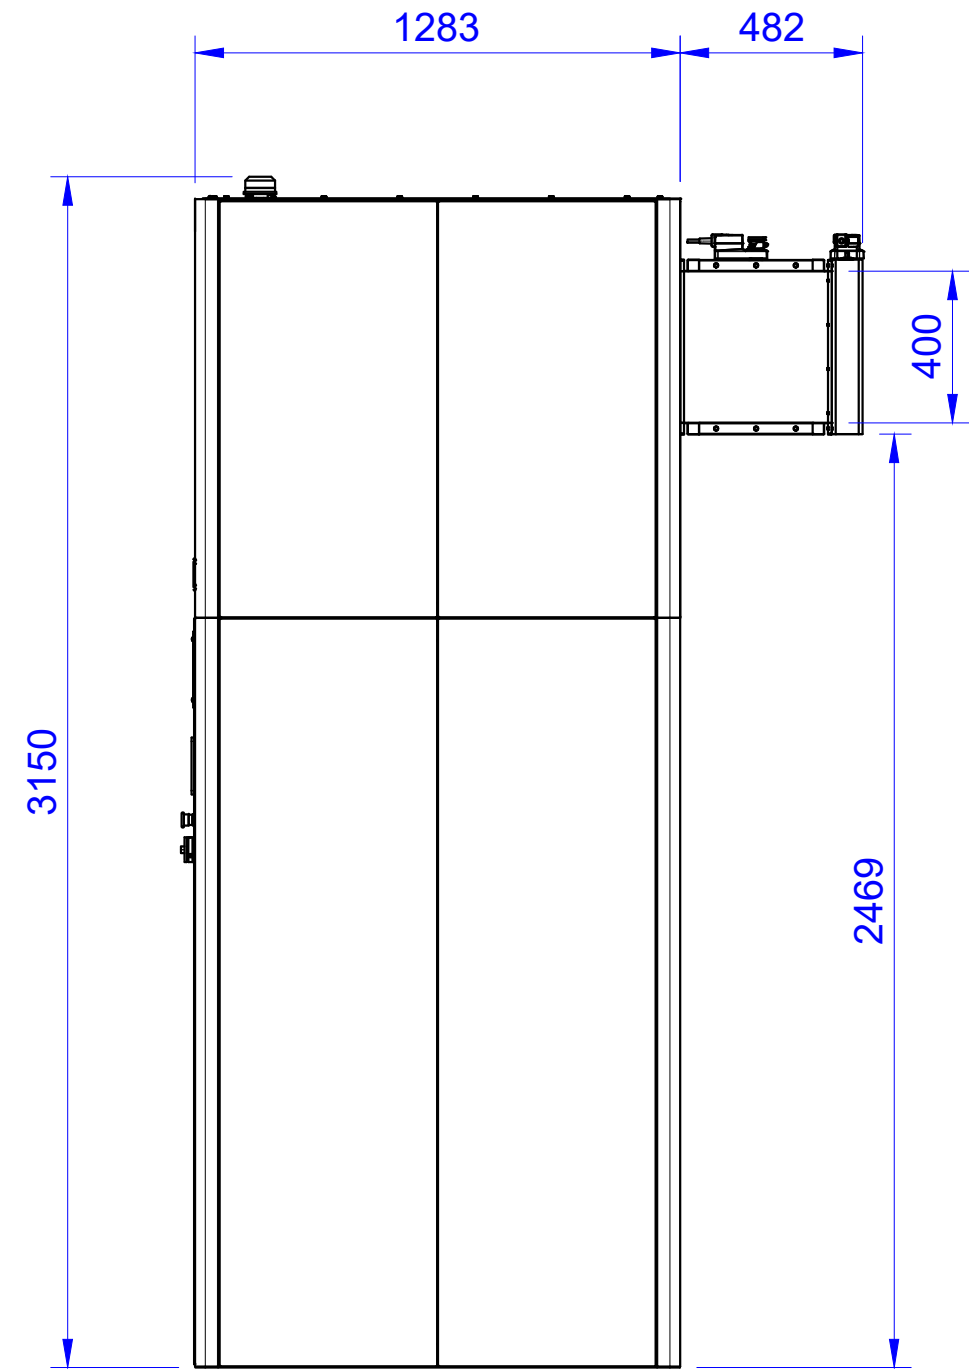

Side Elevation

This Drawing is confidential and is supplied on the understanding that it is not copied or shown to other persons or companies without the written consent. All rights in respect of patents designs and copyrights are reserved

Scale 1:20	Machine type Traditional	Created by Peter Schrader	Approved by
1. Fabrication tolerances unless otherwise stated:- Linear Dimensions 100 and over ± 0.5mm over 100 up to 1000 ± 1mm over 1000 ± 2mm 2. Remove all burrs and sharp edges 3. All welds 3mm fillet unless otherwise stated 4. Machining tolerances unless otherwise stated:- Linear Dimensions 100 and under ± 0.25mm over 100 up to 1000 ± 0.5mm over 1000 ± 1mm Diameters 150 and under ± 0.25mm over 150 ± 0.4mm 5. Machined surfaces 3.2 unless otherwise stated		Document type	Document status
Title Magnacool Traditional Type B		DWG No. A10	
Rev.		Date of issue 21-07-23	Sheet 1/1